


GEOGRAPHICAL TOWNSHIP OF
BLANDFORD-BLENHEIM
OXFORD COUNTY

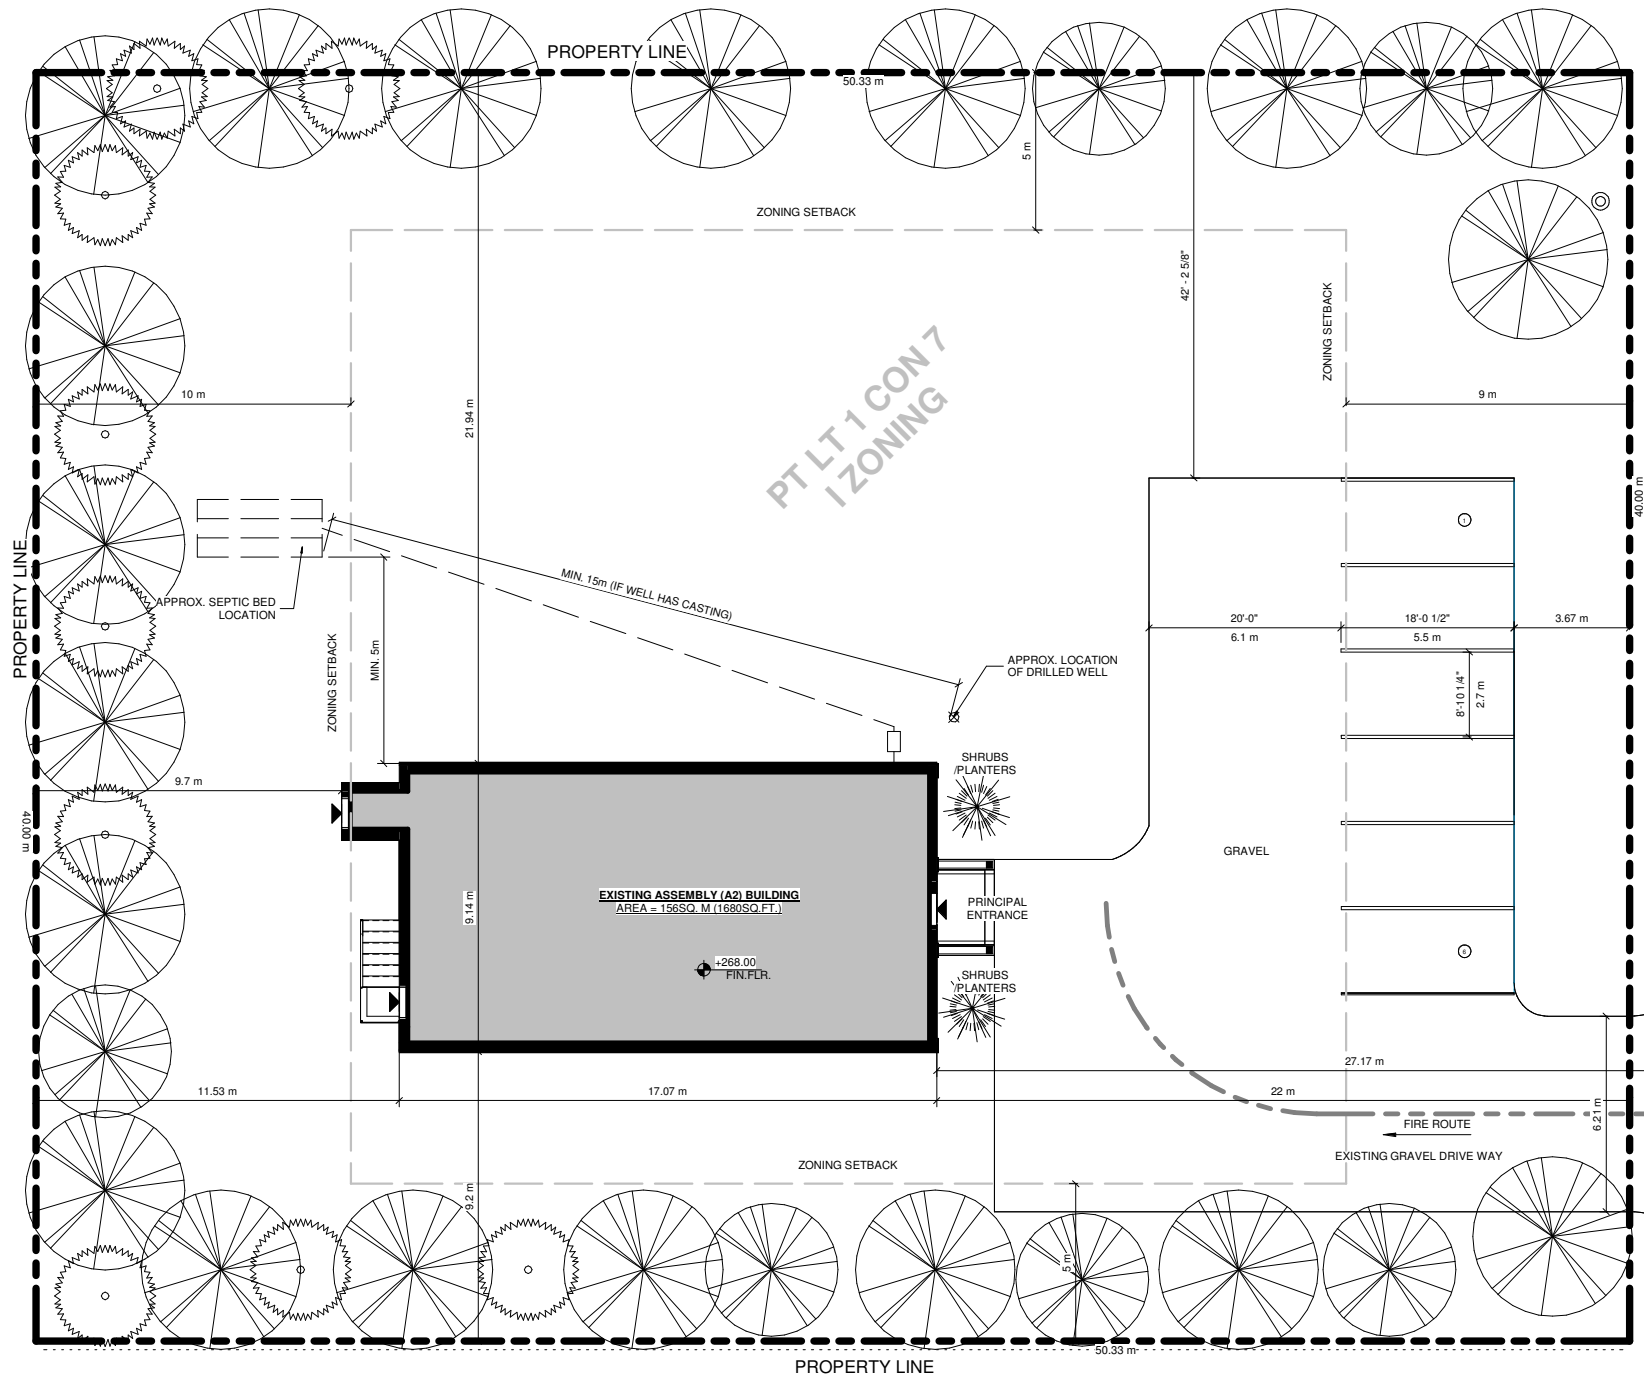

A2 ZONING

PT LT 1 CON 7
I ZONING

A2 ZONING

A2 ZONING

NOTE:
SITE PLAN COMPONENTS TO BE
VERIFIED BY OLS FOR ACCURACY IF
REQUIRED BY TOWNSHIP

TRUSSLER RD
BRANT-OXFORD RD

BRANT COUNTY

